

BOARD OF COUNTY COMMISSIONERS
SARPY COUNTY, NEBRASKA

RESOLUTION OPPOSING THE SITING OF A OMAHA PUBLIC POWER DISTRICT
SUBSTATION NEAR THE INTERSECTION OF 27TH & PLATTEVIEW ROAD

WHEREAS, pursuant to Neb. Rev. Stat. §23-104(6) (Reissue 2007), the County has the power to do all acts in relation to the concerns of the county necessary to the exercise of its corporate powers; and,

WHEREAS, pursuant to Neb. Rev. Stat. §23-103 (Reissue 2007), the powers of the County as a body are exercised by the County Board; and,

WHEREAS, pursuant to Neb. Rev. Stat. §39-1402(Reissue 2008) the County Board has the power and authority of improvement, and maintenance of public roads of the County; and,

WHEREAS, The County anticipates that the completion of the Highway 34 bridge over the Missouri River will dramatically increase the traffic on Platteview Road, and will cause the County to expand, improve and relocate portions of Platteview Road, and the County has engaged in a number of activities to plan for the needed improvements to Platteview Road; and,

WHEREAS, the Omaha Public Power District has proposed to locate an electrical distribution substation near the intersection of 27th Street and Platteview Road, which includes the relocation of existing transmission lines as well as the installation of new transmission lines; and,

WHEREAS, the proposed substation and its supporting infrastructure will most likely interfere with future Platteview Road improvements and proper development of the surrounding lands, and ~~or~~ increase the County's expense of said improvements; and,

WHEREAS, viable alternative locations for the proposed substation have been studied by the Omaha Public Power District, said locations being at 27th Street and Schneekloth Road and 36th and Schneekloth Road.

NOW, THEREFORE, BE IT RESOLVED BY THIS BOARD OF COUNTY COMMISSIONERS that, for the reasons stated herein, that Sarpy County opposes the location of the Omaha Public Power District's electrical distribution substation at the proposed 27th and Platteview Road location, and hereby requests that Omaha Public Power District change their selected site to one of the alternate sites located at approximately 27th Street and Schneekloth

Road or 36th Street and Schneekloth Road.

Dated this 19th day of April, 2011.

Moved by Rusty Hike, seconded by Jim Warren, that the above Resolution be adopted. Carried.

YEAS:

NAYS:

ABSENT:

X Rusty Hike

X Jim Warren

Jim Nelson

ABSTAIN:

X Tom Richards

[Redacted]

Jim [Redacted]

X Jim Thompson




Debra J. Houghaling
County Clerk





HWY 75/KENNEDY PROJECT RELOCATION OF PLATTEVIEW ROAD

OPPD SUBSTATION SITE

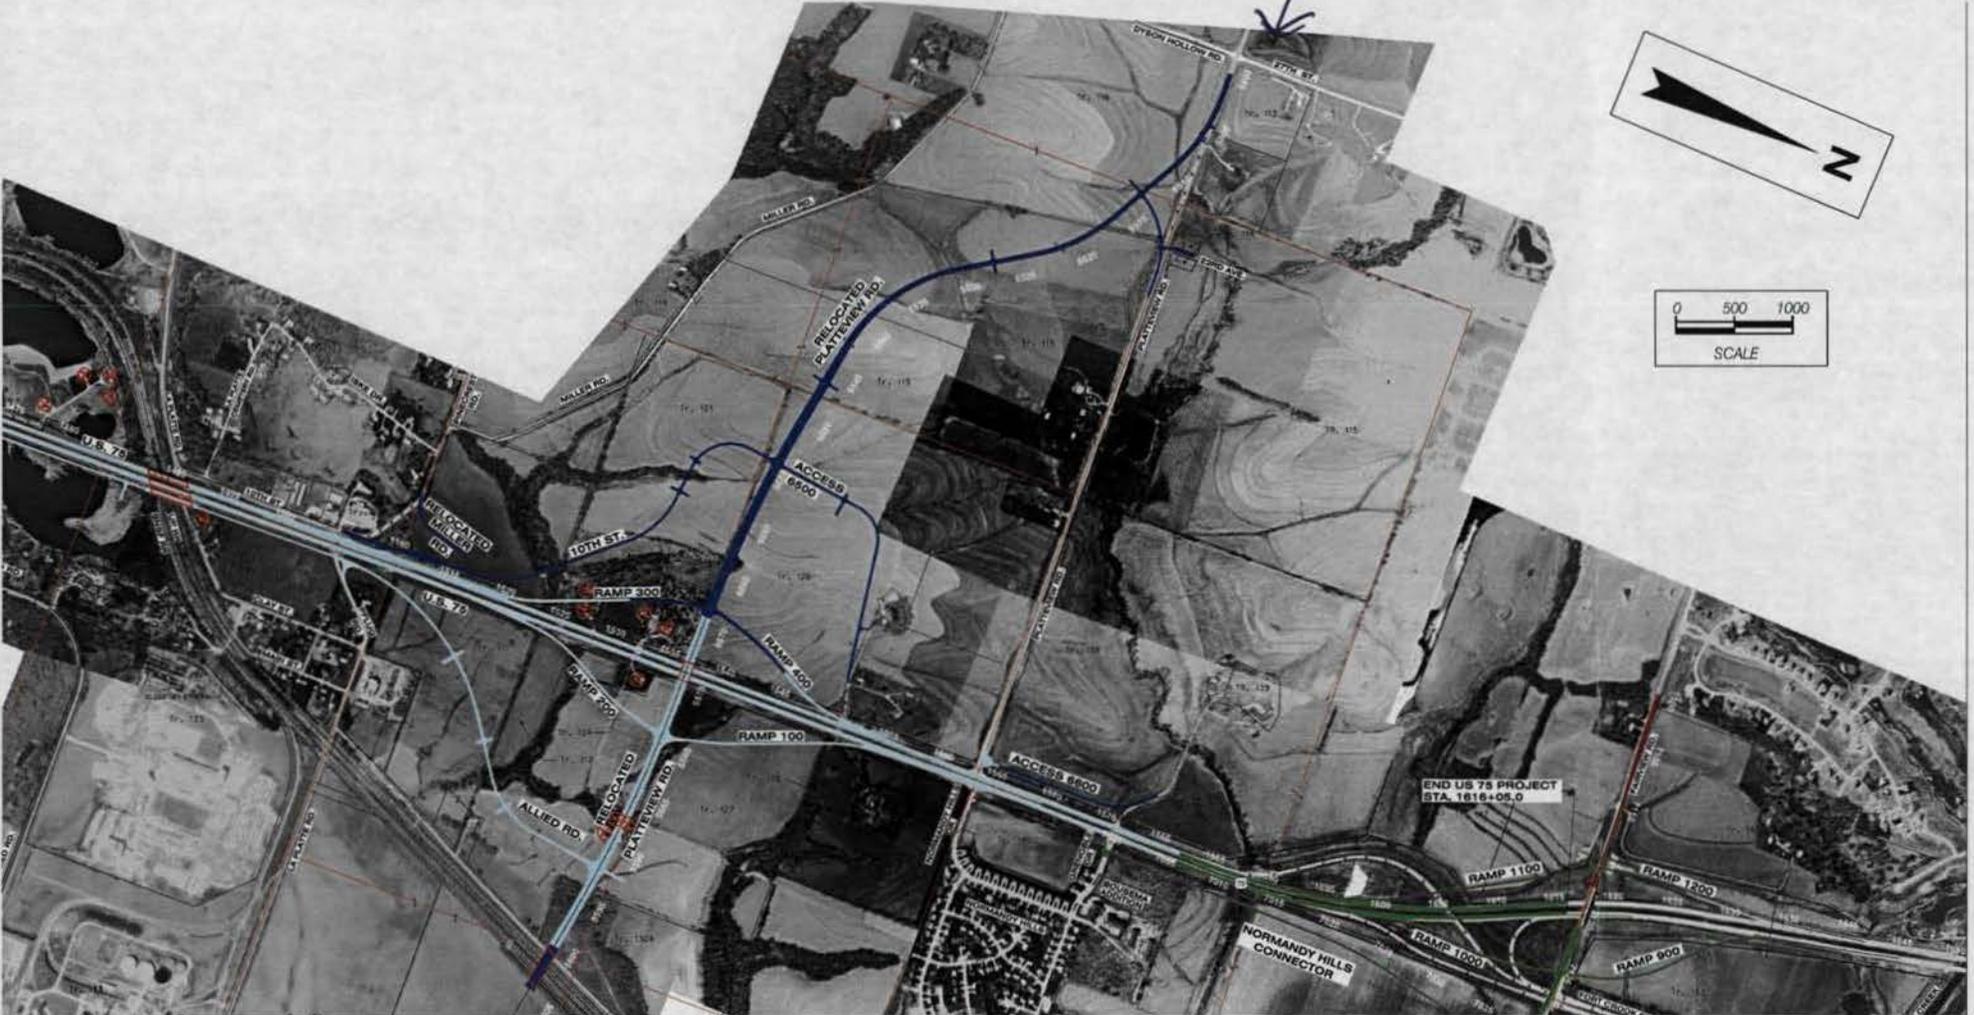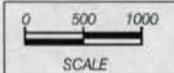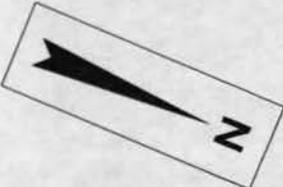

NDOR PLAN OF NEW PLATTEVIEW ROAD INTERCHANGE AND NEW ALIGNMENT


AREA APPROACH MISSOURI RIVER BRIDGE PROJECT
THIRDSOUTH - BELLEVUE PROJECT (BUILT BY OTHERS)
THE 80+70-0000 & 10+70-0000
ON BRIDGE CHANGING PROJECT (BUILT BY OTHERS)
LARGE FUNDING 41 (80-00-00)
ROAD LINE
E-OF-WAY / PROPERTY LINE
WALL/ROADWAY DELINEATION
PIL.




**U.S. 34 - NEBRASKA APPROACH MISSOURI RIVER BRIDGE
PROJECT NO. STPD-34-7(118), C.N. 22176**

HWY 34 NOW BEING CONSTRUCTED TO HWY 75

MAPA 2035 Long Range Transportation Plan Map of Federal Aid Eligible Projects

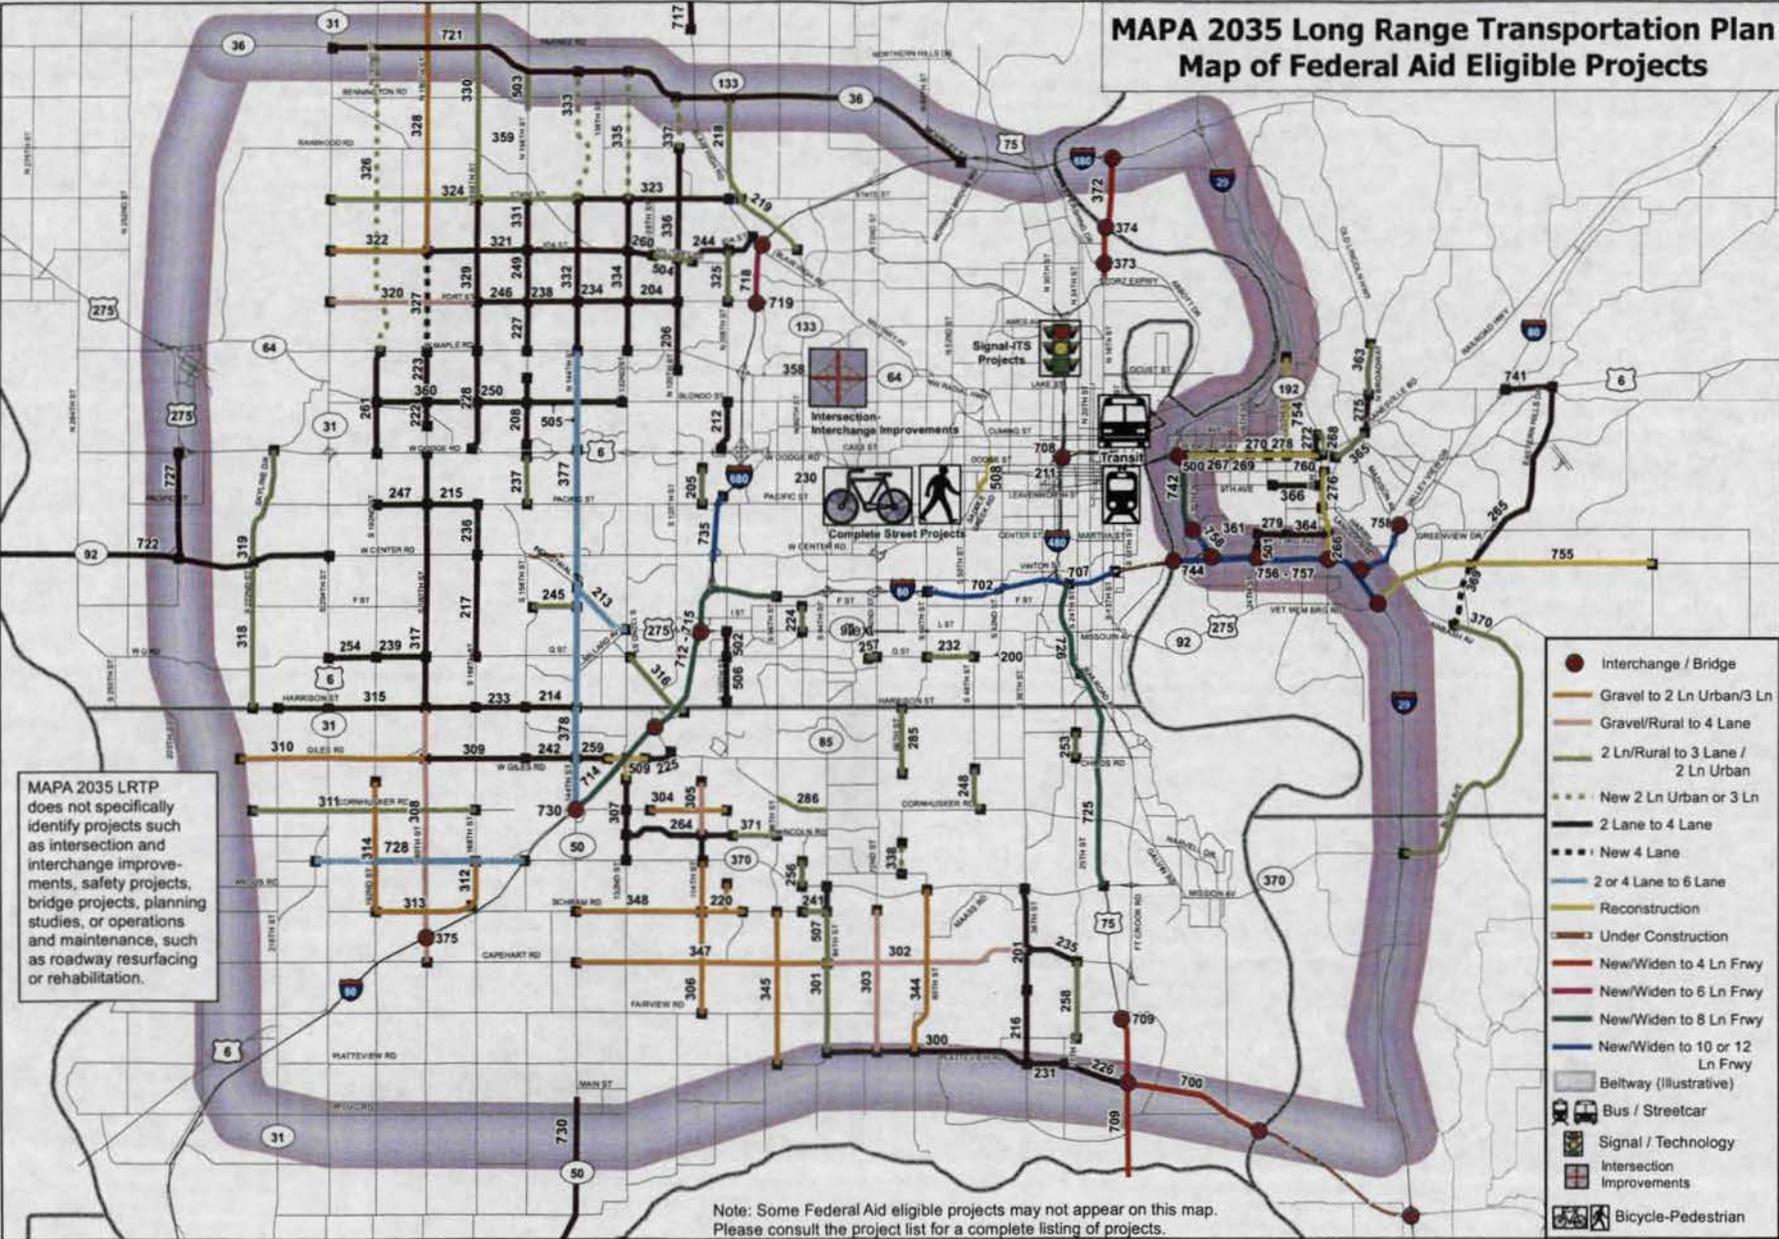

Southeast Sary Growth & Reliability Project

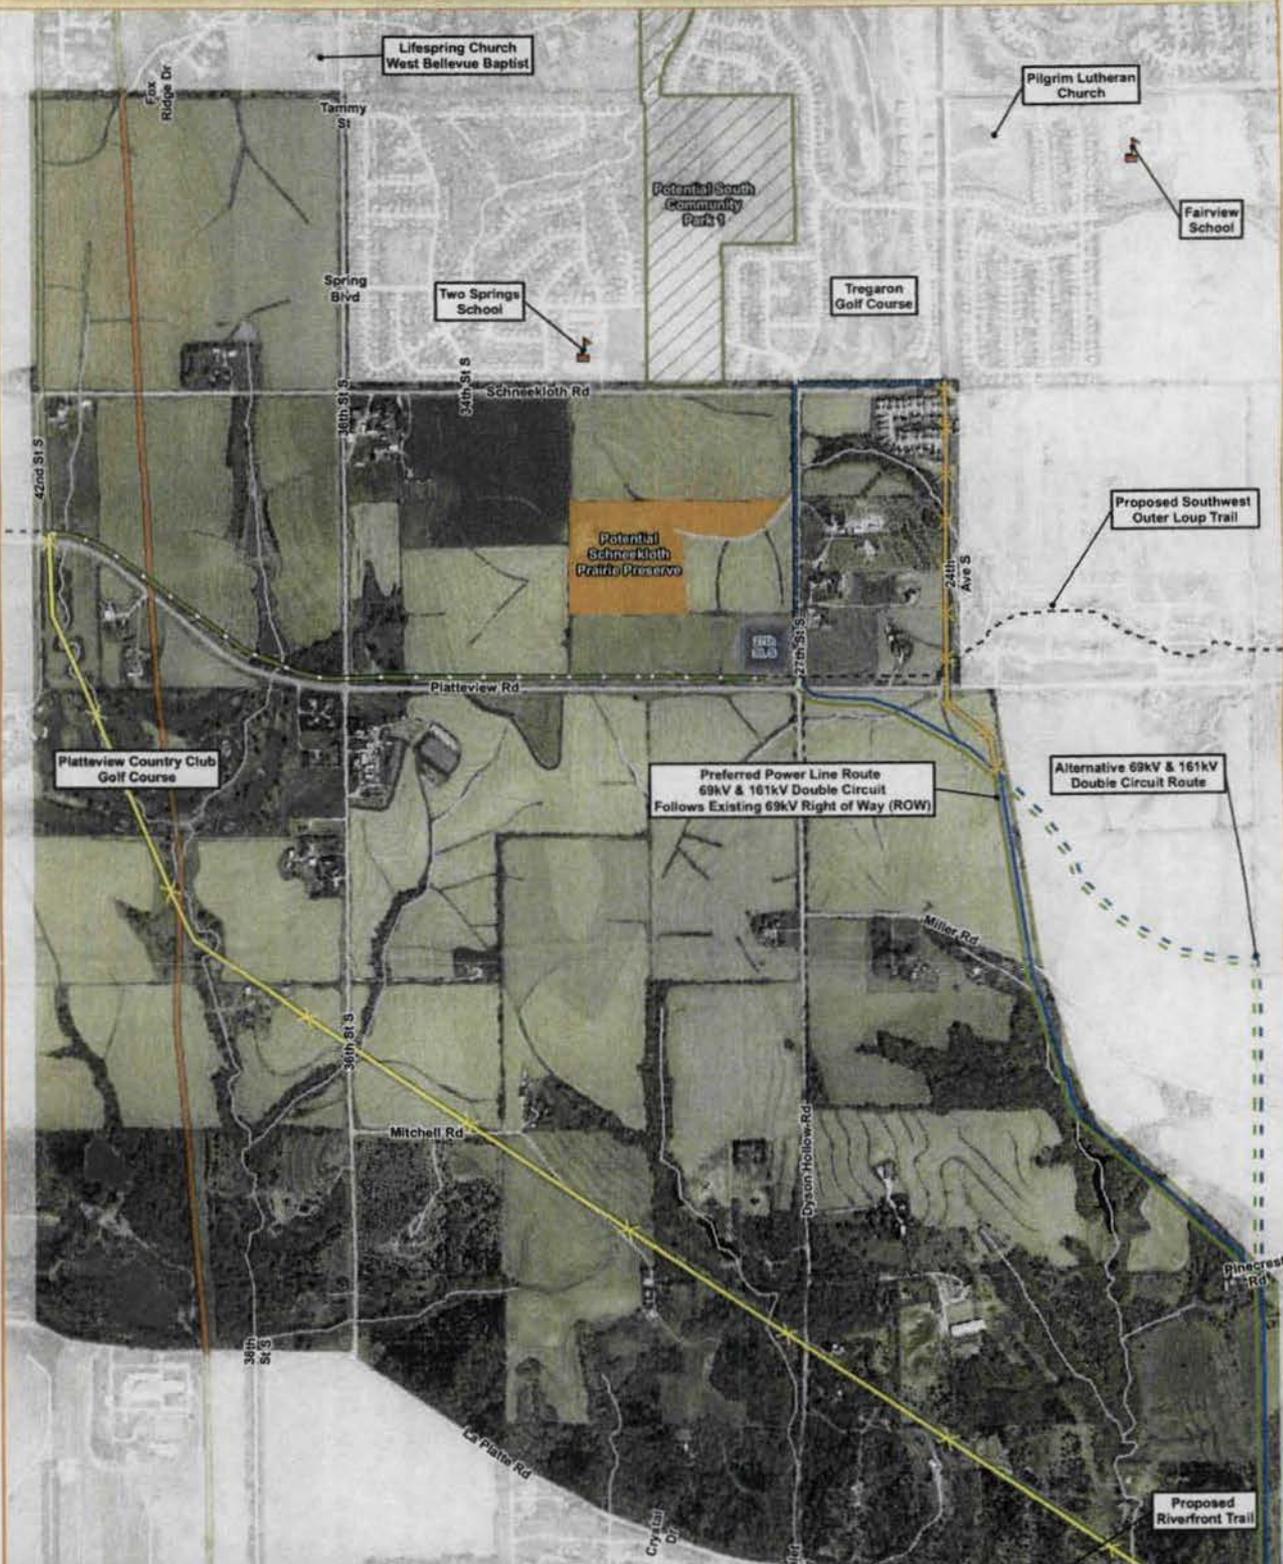


Legend

School	Preferred Substation Location
Waterway (NHD Flowline)	OPPD Existing Power Line - Type
Proposed Trail	161kV
Waterbody (NHD Area)	345kV
Potential Park	69kV
Potential Prairie Preserve	161kV & 69kV

Preferred Route Option Power Line - Type

69kV	161kV & 69kV - Alternative Route
161kV	69kV Line Removed
161kV & 69kV	161kV Line Removed

DISCLAIMER:
THIS GRAPHIC DOES NOT DEPICT THE EXACT PLACEMENT OF THE PREFERRED POWER LINE AND SUBSTATION LOCATIONS.

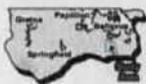

Preferred Power Line Route & Substation Location



\\s01\proj\11111111\11111111.dwg



SUBSTATION
1366/6866

48' X 120'
CONTROL BUILDING

TRANSMISSION AND DISTRIBUTION ROW

LANDSCAPE BUFFER

PLATTEVIEW ROAD SETBACK

- NOTES:
1. PROPERTY BOUNDARY INFORMATION IS GIS ACCURATE ONLY AND IS NOT A LEGAL SURVEY.
 2. PROPOSED LAYOUT REFLECTS PRE-GRADING DESIGN.
 3. TOTAL AREA APPROX: 610' x 750' = 10.85 ACRES.

SCALE:	1" = 100'	DATE:	11/11/11
DRAWN BY:	...	CHECKED BY:	...
DESIGNED BY:	...	APPROVED BY:	...
PROJECT:	SUBSTATION	PROPERTY PLOI & PLAN	