

**BOARD OF COUNTY COMMISSIONERS  
SARPY COUNTY, NEBRASKA  
RESOLUTION AUTHORIZING TO CHANGE SPEED LIMIT ON SCHRAM ROAD**

WHEREAS, pursuant to Neb. Rev. Stat. 23-104(6) (Reissue 2012), the County has the power to do all acts in relation to the concerns of the County necessary to the exercise of its corporate powers; and,

WHEREAS, pursuant to Neb. Rev. Stat. 23-103 (Reissue 2012), the powers of the County as a body are exercised by the County Board; and,

WHEREAS, Schram Road from 150<sup>th</sup> Street to 144<sup>th</sup> Street has been improved to a paved surface, in which the posted speed limit should be changed from the from 50 miles per hour (mph) to 45 mph as to conform to a standardized improved arterial road speed limit; and,

WHEREAS, the Sarpy County Public Works recommends to change the speed limit from 50 mph to 45 mph on Schram Road from 150<sup>th</sup> Street to 144<sup>th</sup> Street ; and,

WHEREAS, said speed limit change is in the best interests of the citizens of Sarpy County, Nebraska.

NOW THEREFORE, BE IT RESOLVED by the Sarpy County Board of Commissioners that the recommendation of the Public Works to change the speed limit from 50 mph to 45 mph on Schram Road from 150<sup>th</sup> Street to 144<sup>th</sup> Street is hereby accepted, adopted, approved, ratified and confirmed.

BE IT FURTHER RESOLVED that Sarpy County shall take such steps to post appropriate signs according to the Manual on Uniform Traffic Control Devices at the locations as indicated on the location plan attached hereto as Exhibit "A".

The above Resolution was approved by a vote of the Sarpy County Board of Commissioners at a public meeting duly held in accordance with the applicable law on the 15<sup>th</sup> day of July, 2014.

  
Sarpy County Board Chairman

ATTEST:





  
Sarpy County Clerk

EXHIBIT "A"


# SCHRAM ROAD

SIGNING QUANTITIES	
DESCRIPTION	EA
30"x30" STOP AHEAD (W3-1)	1
24"x30" SPEED LIMIT, 45 MPH (R2-1-45)	1
30"x30" STOP (R1-1)	1
TYPE "B" STREET NAME SIGN	2
36"x36" PAVEMENT ENDS (W8-3)	1
48"x24" BOTH DIRECTIONS, LARGE ARROW (W1-7)	1

PAVEMENT MARKING QUANTITIES	
DESCRIPTION	LF
PERMANENT PAINTED PAVEMENT MARKING - 5" YELLOW, GROOVED	618
PERMANENT PAINTED PAVEMENT MARKING - 5" WHITE	759

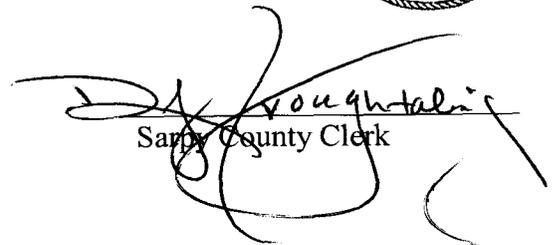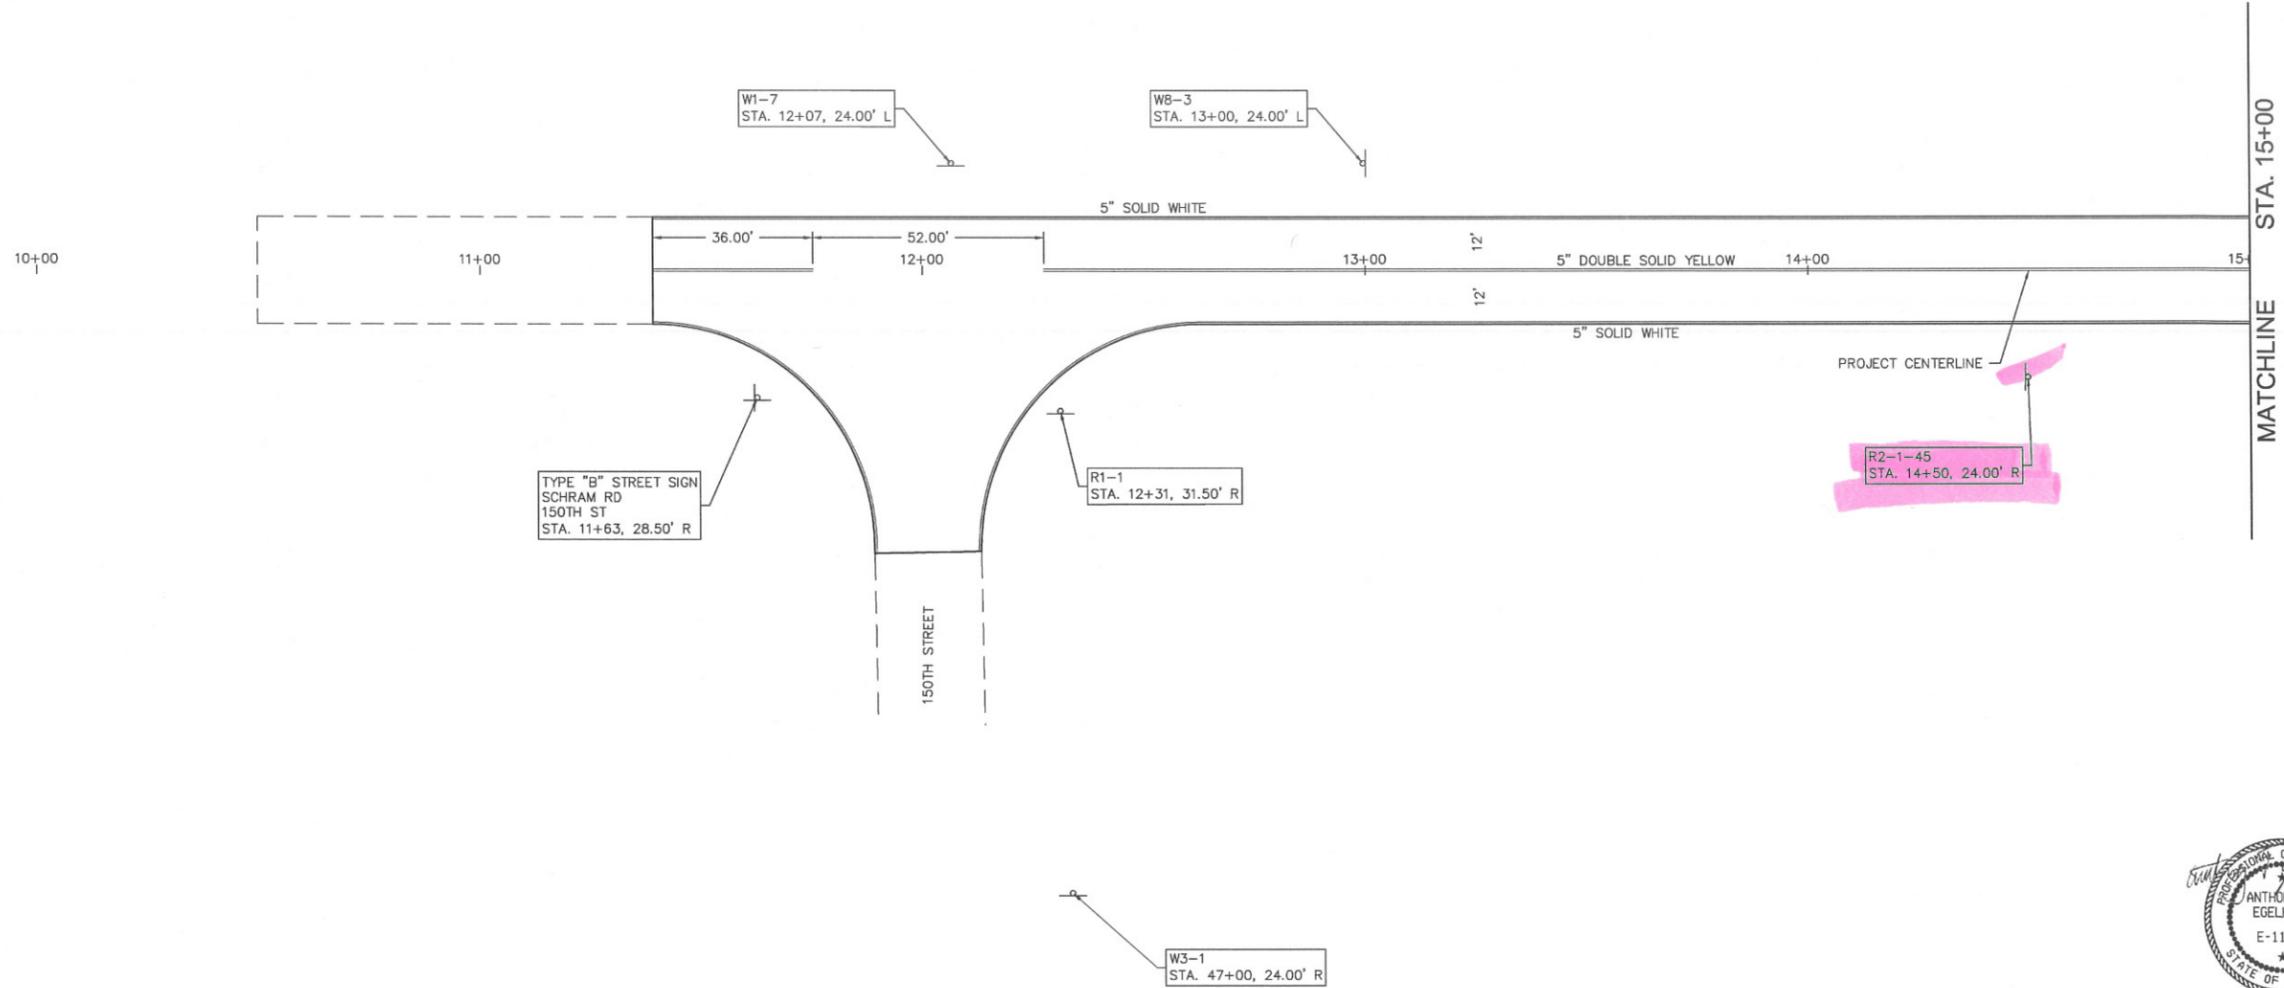

DWG: F:\Projects\013-2351\TRNS\Roadway\Plans\132351-STRIPE.dwg USER: mgolka  
 DATE: January 14, 2014

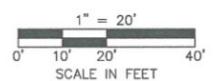

## MARKING AND SIGNING

**MOLSSON ASSOCIATES**  
 2111 South 67th Street,  
 Suite 200  
 Omaha, NE 68106  
 TEL 402.341.1116  
 FAX 402.341.5895

**C77(15-5)**

SHEET  
**34**  
 88




# SCHRAM ROAD


SIGNING QUANTITIES	
DESCRIPTION	EA
24"x30" SPEED LIMIT, 45 MPH (R2-1-45)	1
30"x24" DIVIDED HIGHWAY (R6-3)	1
30"x30" STOP (R1-1)	1
TYPE "B" STREET NAME SIGN	2
RELOCATE DELINEATORS*	9

\* RELOCATE ACCORDING TO STANDARD PLAN 901-R9

PAVEMENT MARKING QUANTITIES	
DESCRIPTION	LF
PERMANENT PAINTED PAVEMENT MARKING - 5" YELLOW, GROOVED	1275
PERMANENT PAINTED PAVEMENT MARKING - 5" WHITE	850
PERMANENT PAINTED PAVEMENT MARKING - 5" WHITE, GROOVED	100
PERMANENT PAINTED PAVEMENT MARKING - 24" WHITE, GROOVED	28
PERMANENT PAINTED PAVEMENT MARKING SYMBOL - WHITE DIRECTIONAL LEFT ARROW, GROOVED	1 EA.
PERMANENT PAINTED PAVEMENT MARKING SYMBOL - WHITE "ONLY", GROOVED	1 EA.

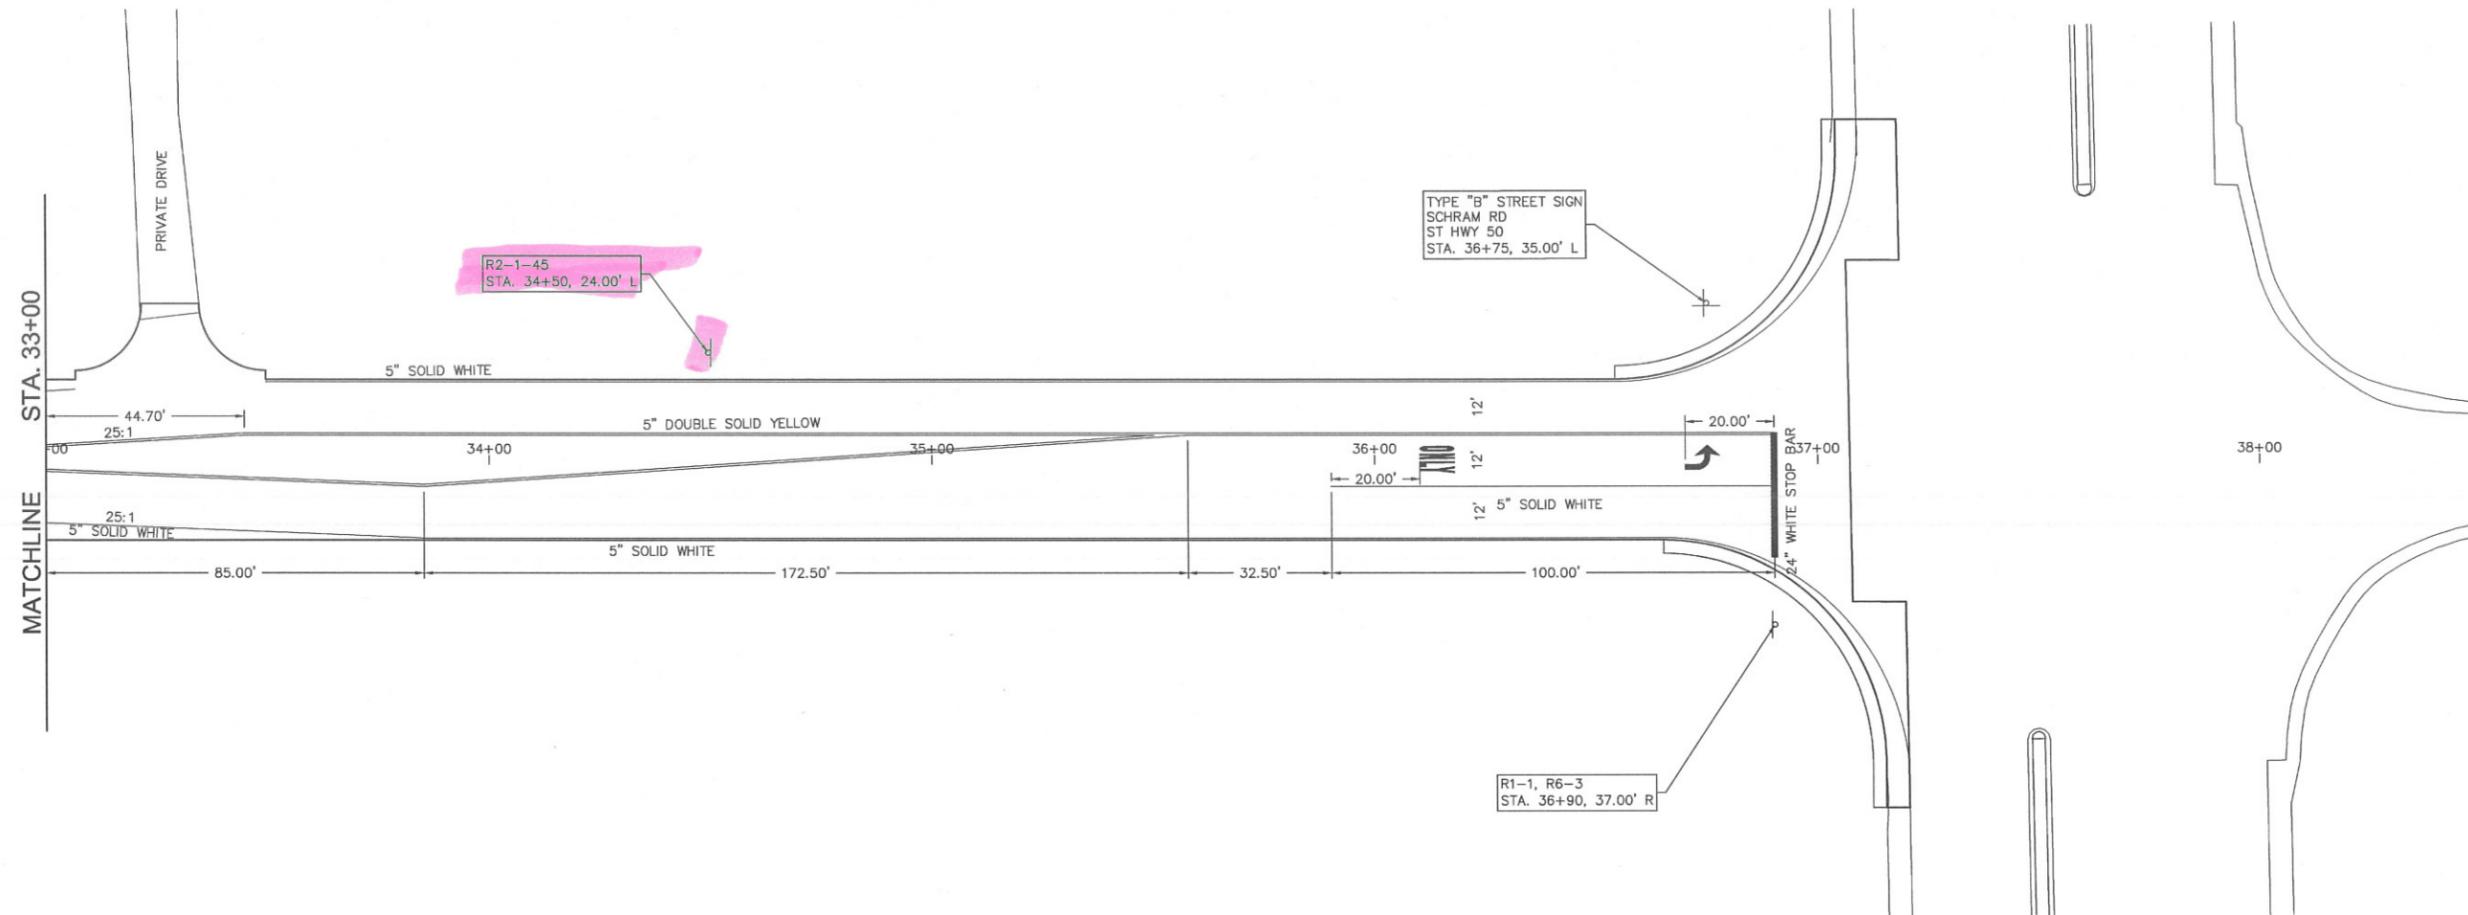

DWG: F:\Projects\013-2351\TRNS\Roadway\Plans\Sheets\132351-STRIPE.dwg USER:mgolka  
 DATE: January 14, 2014

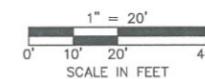

## MARKING AND SIGNING

**MOLSSON**  
ASSOCIATES

2111 South 67th Street,  
Suite 200  
Omaha, NE 68106  
TEL 402.341.1116  
FAX 402.341.5895

**C77(15-5)**

SHEET  
38  
88



## SARPY COUNTY

---

Dennis L. Wilson, P.E., PhD  
Sarpy County Engineer

**PUBLIC WORKS DEPARTMENT**  
15100 South 84th Street • Papillion, NE 68046-2895  
Phone (402) 537-6900 • FAX (402) 537-6955 • www.sarpy.com

### MEMO

TO: Sarpy County Board of Commissioners

FROM: Patrick M. Dowse, P.E., Engineering Manager *PM*

DATE: July 11, 2014

SUBJECT: Resolution Authorizing to Change Speed Limit on Schram Road

I recommend approval of the resolution to change the speed limit from 50 mph to 45 mph on Schram Road from 150<sup>th</sup> Street to 144<sup>th</sup> Street as shown on Exhibit "A" and described below:

- a) Sarpy County Public Works Department will be placing these regulatory signs in accordance with the Manual on Uniform Traffic Control Devices.
- b) Sarpy County Public Works Department will be notifying the Sarpy County Sheriffs Department of the change that will take place.

This section of Schram Road was recently improved and paved to a design standard consistent with a 45 mph posted speed limit and therefore the speed change is recommended.

If you have any questions, please give me a call at 537-6917.