

**BOARD OF COUNTY COMMISSIONERS
SARPY COUNTY, NEBRASKA
RESOLUTION AUTHORIZING "NO PARKING" SIGNS WITHIN S.I.D. #257**

WHEREAS, pursuant to Neb. Rev. Stat. §23-104(6) (Reissue 2012), the County has the power to do all acts in relation to the concerns of the County necessary to the exercise of its corporate powers; and,

WHEREAS, pursuant to Neb. Rev. Stat. §23-103 (Reissue 2012), the powers of the County as a body are exercised by the County Board; and,

WHEREAS, pursuant to Neb. Rev. Stat. §39-1816 (Reissue 2008), the County Board may prohibit or restrict parking of motor vehicles on the right-of-way of county roads and may erect signs giving notice of no parking or restricted parking; and,

WHEREAS, pursuant to Neb. Rev. Stat. Sect. 60-680 (Reissue 2010), the County Board may regulate stopping, standing or parking with respect to roads under its jurisdiction; and,

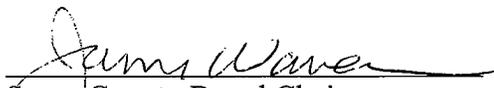
WHEREAS, a location plan has been submitted to the Sarpy County Public Works Department for the placement of "NO PARKING" Signs with Time Duration Plaques along Portal Street from 165th Street to 164th Street, according to the location plan, within S.I.D #257, a copy of which is attached hereto as Exhibit A; and,

WHEREAS, the Surveyor/Engineer recommends that "NO PARKING" Signs with Time Duration Plaques along Portal Street from 165th Street to 164th Street within S.I.D #257 according to the location plan, which such is in the best interests of the citizens of Sarpy County, Nebraska; and,

NOW THEREFORE, BE IT RESOLVED by the Sarpy County Board of Commissioners the recommendation of the County Surveyor/Engineer for placing of the "NO PARKING" Signs with Time Duration Plaques along Portal Street from 165th Street to 164th Street within S.I.D #257 in accordance with the location plan, is hereby accepted and approved

BE IT FURTHER RESOLVED that S.I.D #257 shall take such steps to post appropriate signs according to the Manual on Uniform Traffic Control Devices at the locations as indicated on the location plan attached hereto as Exhibit A.

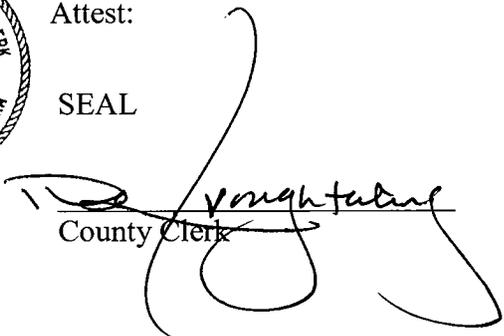
The above Resolution was approved by a vote of the Sarpy County Board of Commissioners at a public meeting duly held in accordance with the applicable law on the 26th day of March, 2013.


Sarpy County Board Chairman



Attest:

SEAL

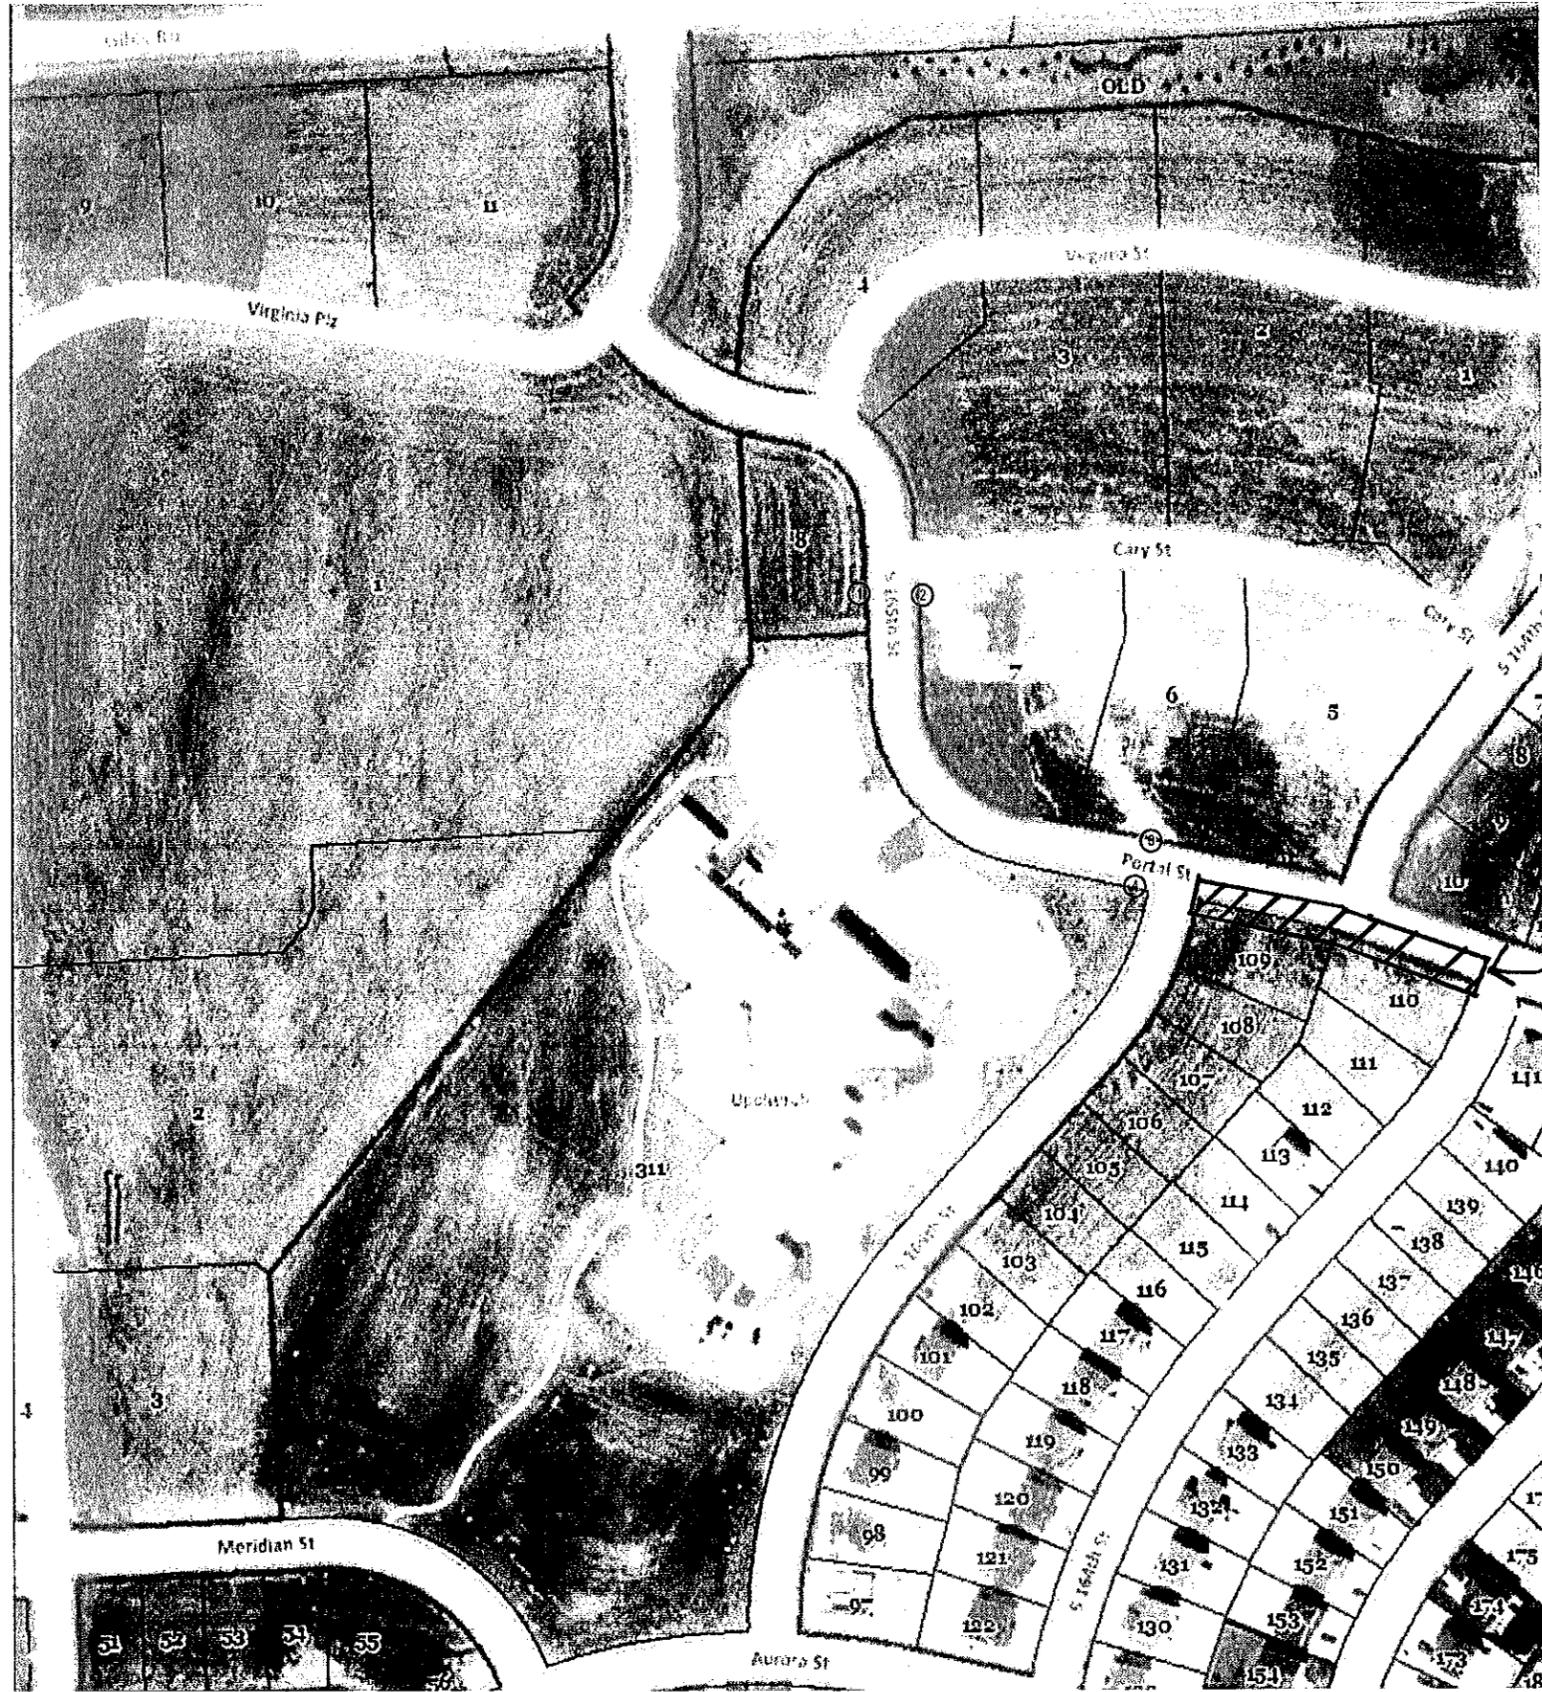

County Clerk

① Begin One Way (R6-6)
 8am to 9 am
 3pm to 4pm (S4-1)
 School Days

② Begin One Way (R6-6)
 8am to 9 am
 3pm to 4pm (S4-1)
 School Days

③ One Way Do Not Enter (R6-2A)
 8am to 9 am
 3pm to 4pm (S4-1)
 School Days

④ One Way Do Not Enter (R6-2A)
 8am to 9 am
 3pm to 4pm (S4-1)
 School Days



NO PARKING ZONE
 USING MUTCD
 TYPE R7 SERIES
 NO PARKING SIGNS
 WITH MUTCD
 TYPE S SERIES
 SUPPLEMENTAL
 PLAQUES NOTING
 TIME RESTRICTIONS

Rev	Date	Description
1	10/25/2012	Initial

STREET SIGN EXHIBIT

STONECREST / MERIDIAN PARK
 S & D. NO. 27
 SARPY COUNTY, NEBRASKA



E & A CONSULTING GROUP, INC.
 Engineering • Planning • Environmental & Field Services
 330 North 177th Street Omaha, NE 68154
 Phone: 402.895.4700 Fax: 402.895.3599
 www.eag.com